

LOCALITA' BAGNERA


AREA A

CALCOLO SUPERFICIE OCCUPATA
CON OPERE DI DIFFICILE RIMOZIONE

①	1/2 X 10.60 X 1.78 =	9.43 MQ
②	1/2 X 8.30 X 2.97 =	12.33 MQ
③	1/2 X 20.77 X 1.99 =	20.67 MQ
④	24.26 X 0.75 =	18.20 MQ
⑤	1/2 X 24.26 X 4.78 =	57.98 MQ
⑥	1/2 X 7.09 X 3.47 =	12.30 MQ
⑦	1/2 X 7.09 X 2.79 =	9.89 MQ
⑧	1/2 X 3.24 X 0.87 =	1.41 MQ
⑨	1/2 X 3.24 X 4.44 =	7.19 MQ
⑩	1/2 X 4.91 X 0.94 =	2.31 MQ
⑪	A CORPO =	0.95 MQ
⑫	A CORPO =	1.99 MQ
A DEDURRE		
⑬	A CORPO =	-1.80 MQ
⑭	A CORPO =	-2.73 MQ
		TOTALE 150.12 MQ

CALCOLO SUPERFICIE OCCUPATA
CON PONTILI FISSI IN LEGNO

A	7.80 X 2.15 =	16.77 MQ
B	7.80 X 2.15 =	16.77 MQ
C	7.80 X 2.15 =	16.77 MQ
D	8.05 X 2.15 =	17.31 MQ
		TOTALE 67.62 MQ

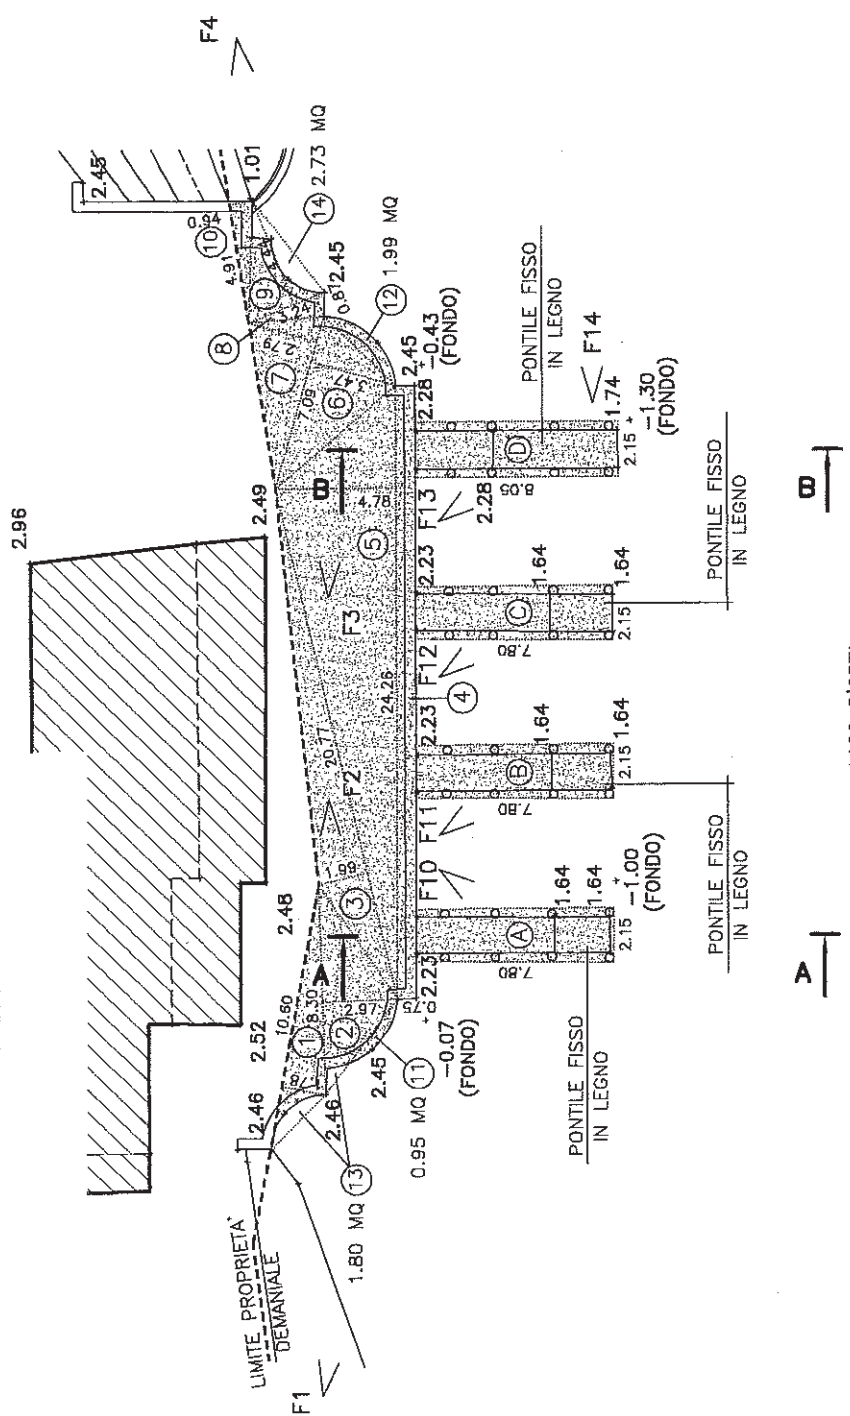

PLANIMETRIA 1:200